



ONLY FOR THE DEMARICATION AND DEVELOPMENT PURPOSE

LEGENDS	
LAYOUT BOUNDARY	---
SURVEY NO BOUNDARY	---
PARK CONVERSION BOUNDARY	---
OVER HEAD TANK	(OHT)
SEWERAGE TREATMENT PLANT	(STP)
SOLID WASTE MANAGEMENT	(SWM)

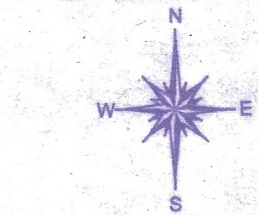

SCALE- 1:1000 (1CM = 10M)

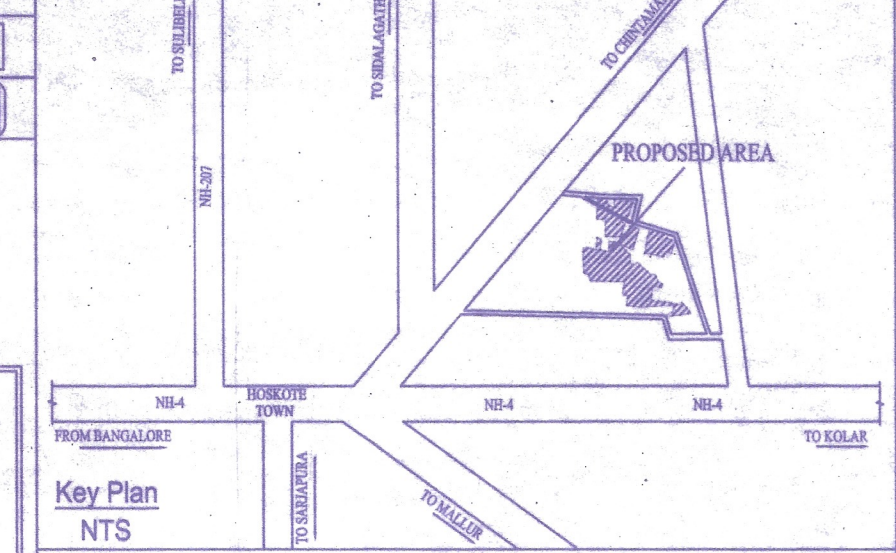

AREA STATEMENT

Sl.No	Village	Sy No.	Area Acres	Guntas	Kharab Guntas	Conversion order Number & Dtd
1		2/3	01	10	00	No. 395325 Dated-14-09-2022
2		2/4	01	05	00	No. 395342 Dated-14-09-2022
3		5/1	00	03.50	00	No. 404894 Dated-02-11-2022
4		5/1	00	06	00	No. 408363 Dated-02-11-2022
5		5/2	00	05.50	00	No. 404800 Dated-02-11-2022
6		5/2	00	04	00	No. 404897 Dated-02-11-2022
7		6/1	00	03	00	No. 408366 Dated-02-11-2022
8		6/1	01	09	00	No. 408368 Dated-02-11-2022
9		6/2	00	10	00	No. 408370 Dated-02-11-2022
10		6/2	01	11	00	No. 408371 Dated-02-11-2023
11		7/1	01	17	00	No. 431950 Dated-27-02-2023
12		7/2	01	32	00	No. 484204 Dated-11-04-2023
13		7/3	00	34	00	No. 395333 Dated-14-09-2022
14		8	02	10	00	No. 404908 Dated-02-11-2022
15		8	00	06	00	No. 404907 Dated-02-11-2022
16		9/3	00	06	00	No. 408364 Dated-02-11-2022
17		9/3	00	25	00	No. 408365 Dated-02-11-2022
18		9/2	00	10.50	00	No. 395347 Dated-14-09-2022
19		149/2	01	20	00	No. 395346 Dated-14-09-2022
20		183	00	19.25	01B	No. 484171 Dated-11-04-2023
21		183	00	00.75	00	No. 484163 Dated-14-08-2023
22		184	00	16.50	02B	No. 484130 Dated-11-04-2023
23		184	00	03.50	00	No. 484132 Dated-14-08-2023
24		185	00	33.75	04B	No. 484138 Dated-11-04-2023
25		186	00	08.50	00	No. 498677 Dated-14-08-2023
26		187	00	20	00	No. 395335 Dated-26-09-2022
27		188	00	23	03B	No. 510641 Dated-22-09-2023
28		188	00	07	02B	No. 529594 Dated-22-09-2023
29		189	01	00	00	No. 397780 Dated-26-09-2022
30		190	00	20	00	No. 395343 Dated-26-09-2022
31		206	01	17	10B	No. 411267 Dated-02-12-2022
32		207	00	32	00	No. 397787 Dated-26-09-2022
33		208	00	06	00	No. 397785 Dated-26-09-2022
34		209	00	25	00	No. 411269 Dated-14-08-2023
TOTAL			22	19.75	22B	

LAND USE ANALYSIS

Total Area Of Layout - 22Acre 19.75Guntas (91,027.70 Sqm)

SL.NO	DESCRIPTION/AREA IN SQMT	%
1	RESIDENTIAL	44,363.54
2	PARK	9,421.40
3	CA	4,558.20
4	ROADS	32,684.56
TOTAL		91,027.70

OWNERS:

KISHORE R.
Managing Partner
(For M/s. **VR BUILDERS & DEVELOPERS**)


SURENDRA KUMAR R.
Managing Partner
(For M/s. **SAMRUDDHI DEVELOPERS**)

Dr. M. GOWRI
MOHAMMED NIHAL

ENGINEER'S:-

H V NITHIN DAS
BCC/BL-3.6/8-0125/21-22

TITLE
PROPOSED RESIDENTIAL DRAFT LAYOUT PLAN IN SY No.2/3,4,5/1,5/1,5/2,5/2,6/1,6/2,6/2,7/1,7/2,7/3,8,8,9/3,9/3,2,149/2,183,183,184,184,185,187,186,188,188,189,190,206,207,208 & 209 OF DODDANALLURAHALLI VILLAGE, JADIGENAHALLI HOBLI, HOSKOTE TALUK, BANGALORE RURAL DISTRICT.

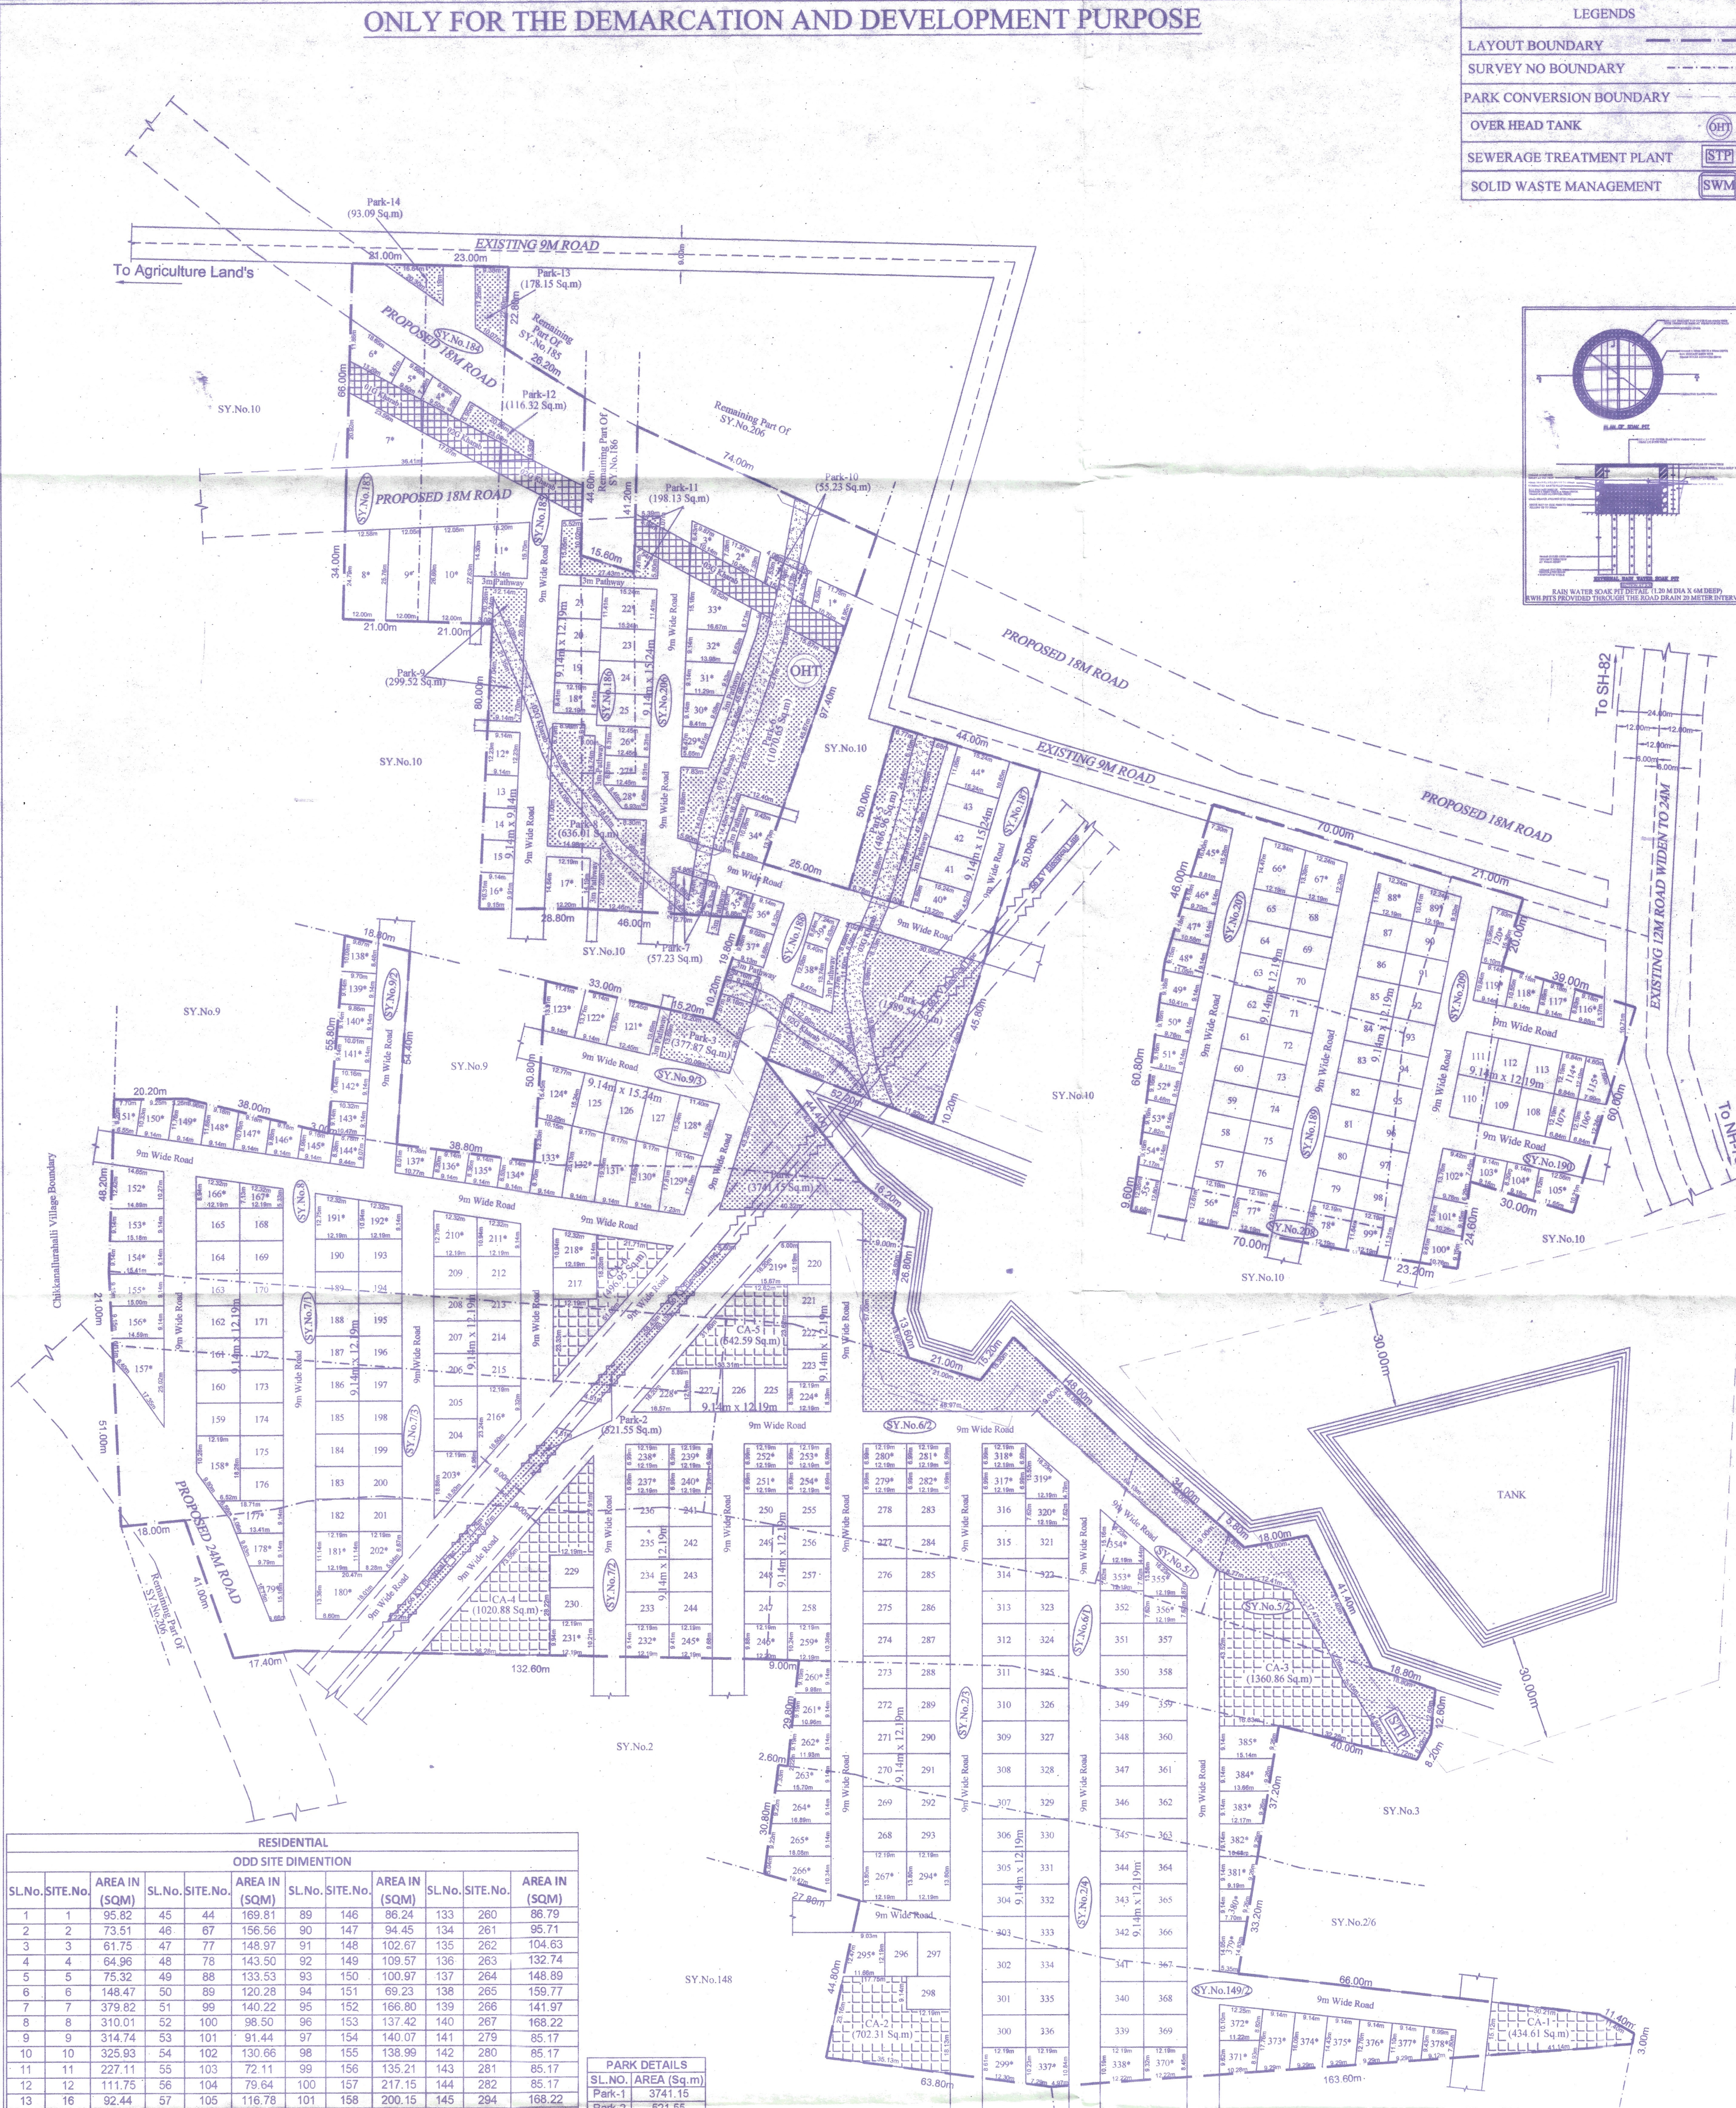

RESIDENTIAL											
ODD SITE DIMENTION											
SL.No.	SITE.No.	AREA IN (SQM)	SL.No.	SITE.No.	AREA IN (SQM)	SL.No.	SITE.No.	AREA IN (SQM)	SL.No.	SITE.No.	AREA IN (SQM)
1	1	95.82	45	44	169.81	89	146	36.24	133	260	86.79
2	2	73.51	46	67	156.56	90	147	94.45	134	261	95.71
3	3	61.75	47	77	148.97	91	148	102.67	135	262	104.63
4	4	64.96	48	78	143.50	92	149	109.57	136	263	132.74
5	5	75.32	49	88	133.53	93	150	100.97	137	264	148.89
6	6	148.47	50	89	120.28	94	151	69.23	138	265	159.77
7	7	379.82	51	99	140.22	95	152	166.80	139	266	141.97
8	8	310.01	52	100	98.50	96	153	137.42	140	267	168.22
9	9	314.74	53	101	91.44	97	154	140.07	141	279	85.17
10	10	325.93	54	102	130.66	98	155	138.99	142	280	85.17
11	11	227.11	55	103	72.11	99	156	135.21	143	281	85.17
12	12	111.75	56	104	79.64	100	157	217.15	144	282	85.17
13	16	92.44	57	105	116.78	101	158	200.15	145	294	168.22
14	17	175.28	59	106	90.42	102	166	97.93	146	295	126.07
15	18	102.47	59	107	83.38	103	167	75.94	147	299	114.87
16	22	173.92	60	114	83.38	104	177	143.59	148	317	85.17
17	26	103.54	61	115	87.09	105	178	106.03	149	318	85.17
18	27	103.54	62	116	76.91	106	179	103.78	150	319	123.64
19	28	62.02	63	117	84.67	107	180	196.09	151	320	92.89
20	29	59.57	64	118	92.54	108	181	135.80	152	337	132.10
21	30	90.28	65	119	98.65	109	191	144.39	153	338	118.95
22	31	115.48	66	120	107.29	110	192	122.41	154	353	92.89
23	32	140.05	67	121	170.53	111	202	127.05	155	354	119.44
24	33	190.66	68	122	125.25	112	203	145.28	156	355	100.26
25	34	128.15	69	123	140.88	113	210	144.39	157	356	92.89
26	35	55.36	70	124	175.37	114	211	122.41	158	370	108.31
27	36	83.60	71	128	164.12	115	216	198.46	159	371	99.10
28	37	86.63	72	129	151.22	116	218	122.41	160	372	110.72
29	38	102.30	73	130	166.29	117	219	125.98	161	373	154.69
30	39	59.44	74	131	173.37	118	224	102.31	162	374	139.47
31	40	131.69	75	132	180.45	119	228	136.93	163	375	124.25
32	44	166.88	76	133	193.48	120	231	122.81	164	376	109.04
33	45	125.71	77	134	78.75	121	232	113.06	165	377	93.80
34	46	84.59	78	135	77.21	122	237	85.17	166	378	77.34
35	47	92.68	79	136	75.67	123	238	85.17	167	379	93.89
36	48	100.26	80	137	89.59	124	239	85.17	168	380	77.18
37	49	90.07	81	138	89.38	125	240	85.17	169	381	90.79
38	50	92.15	82	139	89.40	126	245	116.34	170	382	104.40
39	51	86.23	83	140	90.80	127	246	122.31	171	383	118.00
40	52	80.32	84	141	92.20	128	251	85.17	172	384	131.61
41	53	74.40	85	142	93.60	129	252	85.17	173	385	145.22
42	54	68.48	86	143	95.01	130	253	85.17	Total (D)		4609.57
43	55	88.29	87	144	79.41	131	254	85.17			
44	56	152.12	88	145	78.27	132	259	126.07	Grand Total		20575.99
Total (A)		5557.79	Total (B)		5076.58	Total (C)		5332.05			

PARK DETAILS	
SL.No.	AREA (Sq.m)
Park-1	3741.15
Park-2	921.55
Park-3	277.87
Park-4	1589.54
Park-5	486.96
Park-6	1070.65
Park-7	57.23
Park-8	636.01
Park-9	299.52
Park-10	55.23
Park-11	198.13
Park-12	116.32
Park-13	178.15
Park-14	83.09
TOTAL	9421.40

CA DETAILS	
SL.No.	AREA (Sq.m)
CA-1	434.61
CA-2	702.31
CA-3	1360.86
CA-4	1020.88
CA-5	542.59
CA-6	496.95
TOTAL	4558.20

RESIDENTIAL PLOT DETAILS			
DIMENSIONS	SITE NUMBERS	Total	TOTAL
9.14m X 9.14m	13,14,15	63	385.4
9.14m X 12.19m	16,20,21,22,999,1000		
9.14m X 13.14m	23,25,26,27,999,1000		
ODD SITES*	101,102,103,104,999,1000		
		TOTAL	385.4